

Safety Notice

Dear Captain,

Herewith please be informed about the following safety regulations which have to be observed with utmost care during cargo operations:

- Walking on shore-side main deck underneath working crane during cargo operations is strictly prohibited without previous agreement from stevedores or shore personnel.
- In case the above mentioned danger areas will be entered during cargo operations without previous permission from stevedores or shore personnel the cargo operations will be interrupted immediately.
- It is strictly prohibited to pump out ballast water on the quayside.
- **Smoking is prohibited throughout the terminal!**
- Strictly prohibited are open fire and light as well as any kind of hot works without permission from stevedores or shore personnel (which needs to be obtained prior commencement of respective repairs).
- In case vessel crew is entering the port/terminal areas, personal safety equipment (helmet, vests, shoes, etc) have to be worn.
- Crew wishing to exit terminal should only walk following red arrows indicated on the provided map.

If the crew do not comply with these requirements we have to raise a fine of EUR 25.00 for every crew member without any safety equipment. Fine for smoking EUR 1000 per incident.

Thanking you in anticipation for your kind assistance in this matter, we remain.


Yours faithfully,

Received upon vessels arrival

Alfa Terminal Szczecin Sp. z o.o.

Master

TERMINAL PRZEŁADUNKOWO-MAGAZYNOWY Alfa Terminal Szczecin Sp. z o.o.

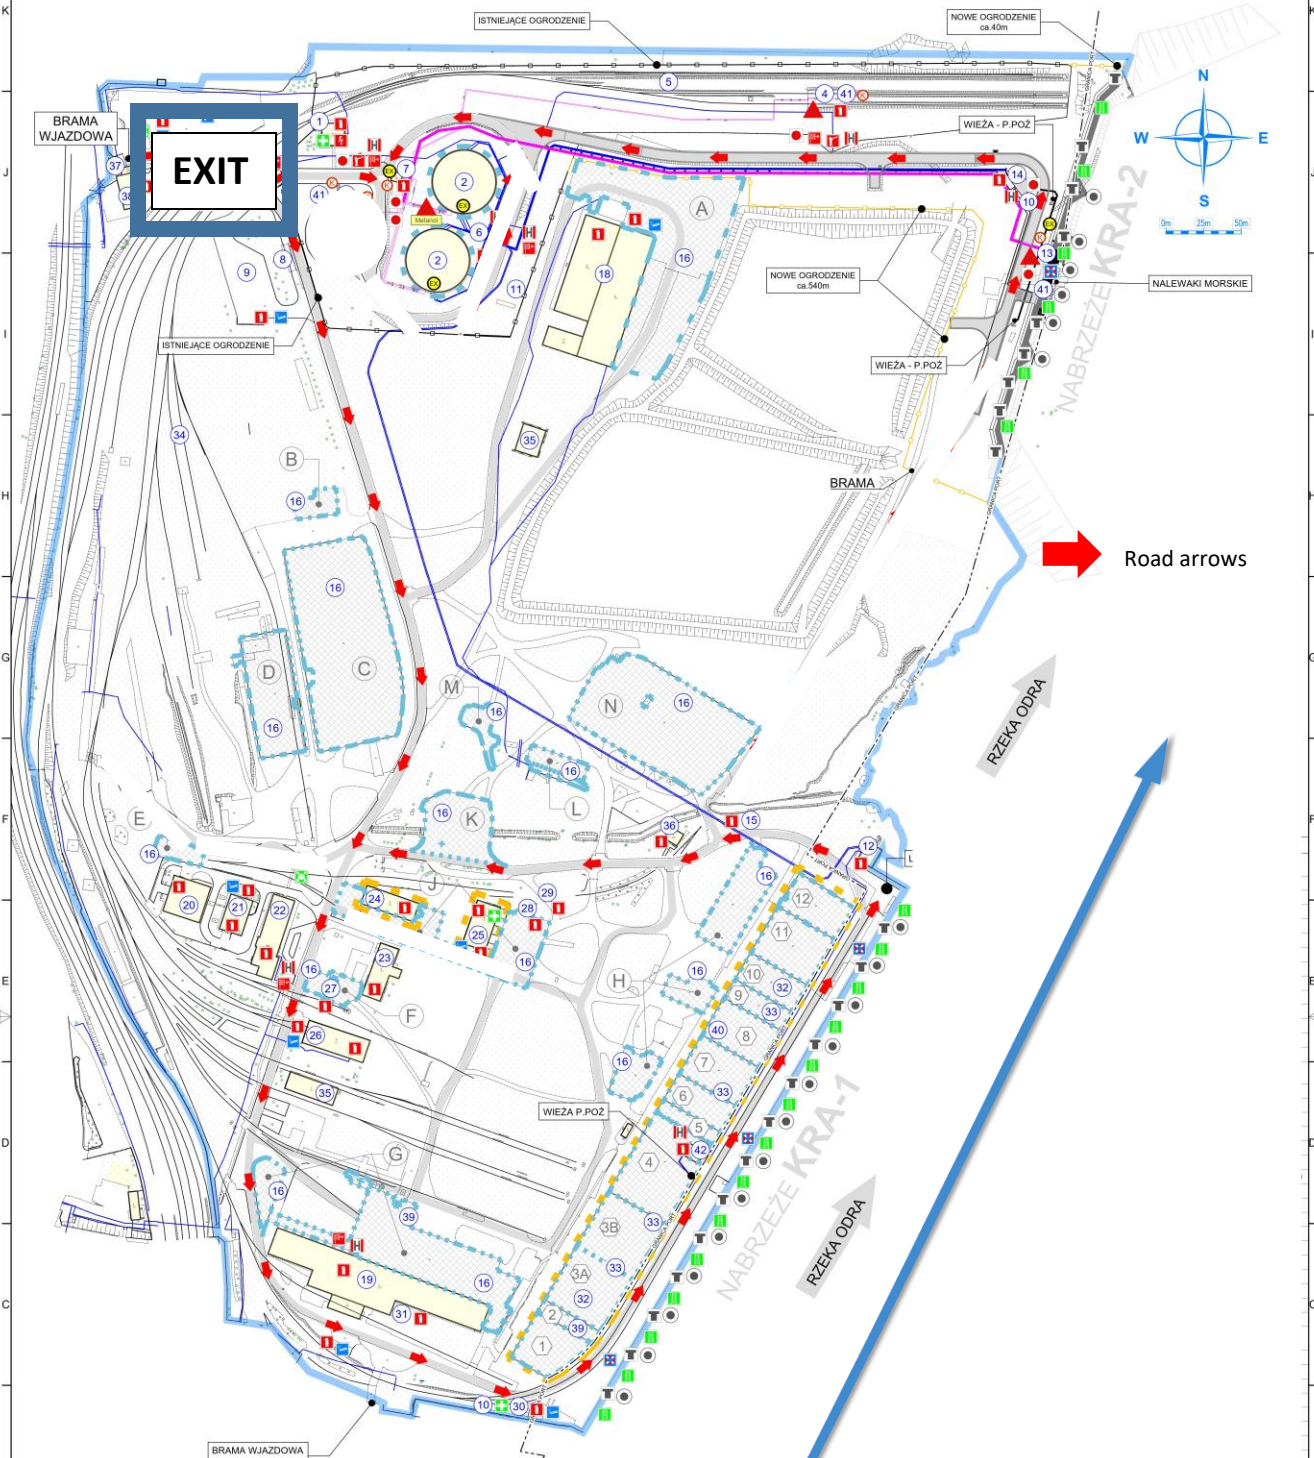

D Aktualizacja Inwest. wjazd. wył. stud. wyk. szed. wybuch. rzeki		2020-03-05	T DREWIAK						
C Aktualizacja Inwest. mapa geostetyka, nowe nabrzeże		2020-02-17	T DREWIAK						
<table border="1"> <tr> <td>Wielkość skali</td> <td>1:1500</td> <td>A1</td> </tr> <tr> <td>Wielkość skali</td> <td>1:1500</td> <td>A1</td> </tr> </table>				Wielkość skali	1:1500	A1	Wielkość skali	1:1500	A1
Wielkość skali	1:1500	A1							
Wielkość skali	1:1500	A1							
Alfa Terminal Szczecin Sp. z o.o. ul. Nad Odrą 10 71-833 Szczecin		Alfa Terminal Szczecin Sp. z o.o. PLAN ZAGOSPODAROWANIA TERMINALU Z PLANEM OCHRONY PPOŻ.							
SC-02 01 00 000 10		D	1/1						